



Front elevation.

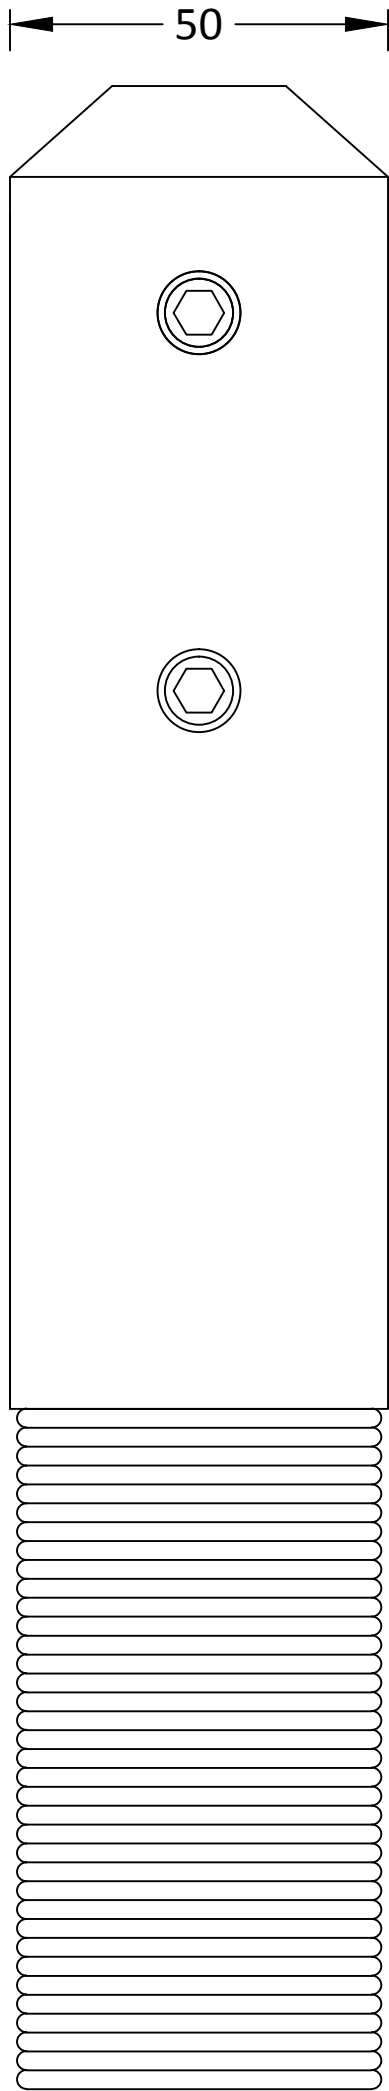

Rear elevation.

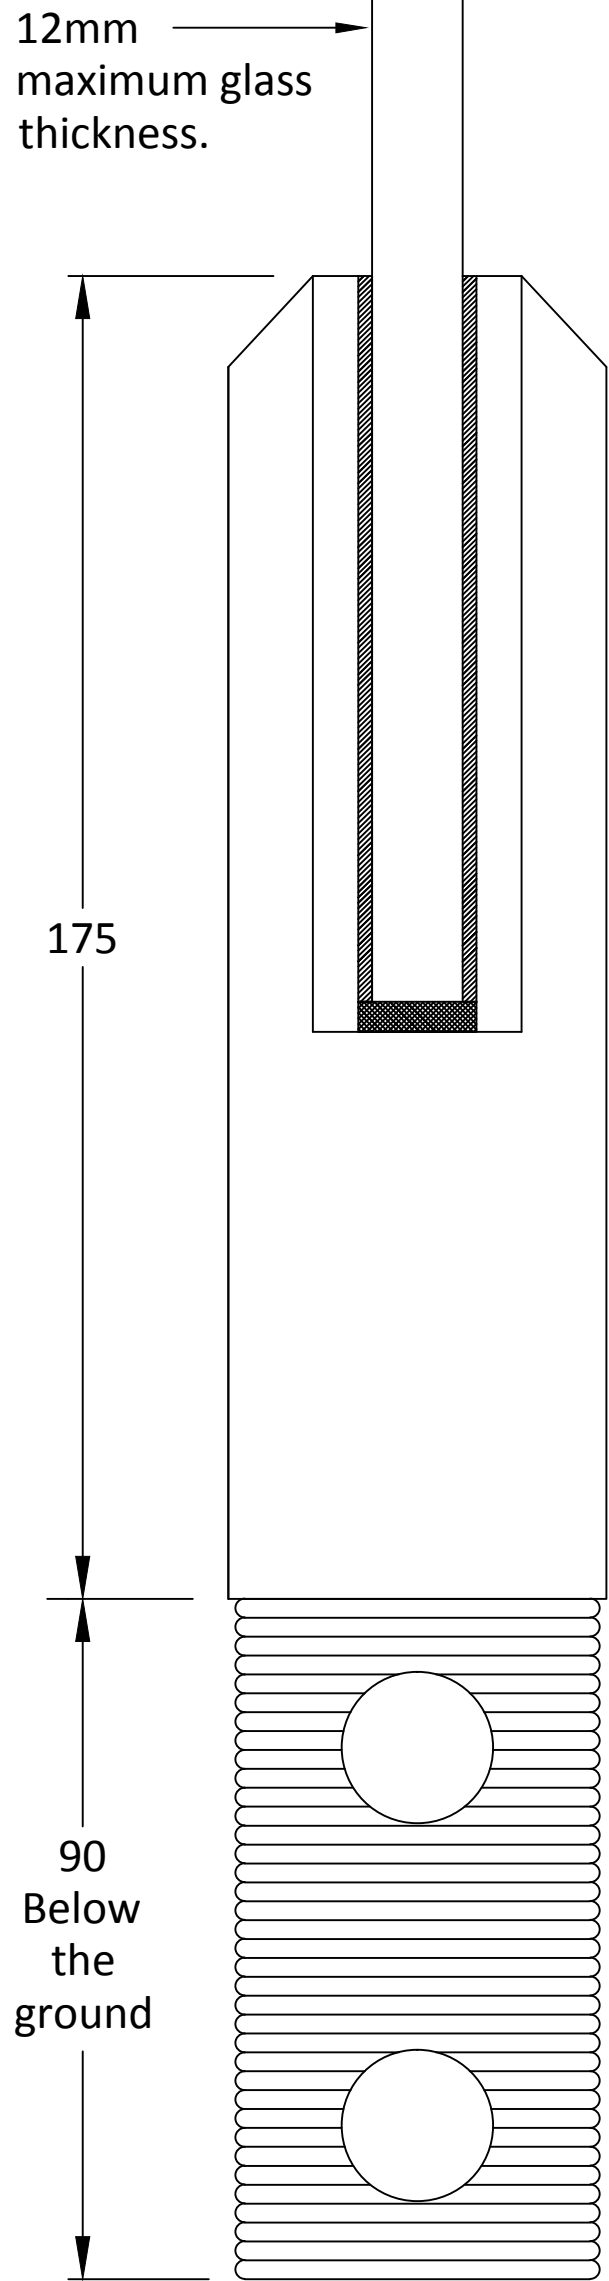

Side elevation.

50mm Diameter mini post, for core fixing. In a Polished finish.



Project: Axiom product drawing
 Client: Axiom Group Pty Ltd
 Title: Axiom frameless balustrade suite.
 Axiom product code: AMPCD-R-Polished.
 Stainless steel mini post for core fixing,
 with round dress ring.

Scale: 1:1 @ A3
 Date: 1 / 8 / 15
 Unless otherwise stated all dimensions are in MM.
 This drawing has been produced in AutoCAD LT 2015.

Drawing N°: APD21-03
 Drawn by: C R Richardson
 Material: 316 stainless steel

Revision:

Proprietary and Confidential

This drawing remains the sole property of the Axiom Group investments Pty Ltd. It must not be reproduced in part or in whole without written consent from the Directors. Axiom reserves the right to amend drawings in the interest of continuous improvement.