



50

50

12mm maximum glass thickness.

175

90 Below the ground

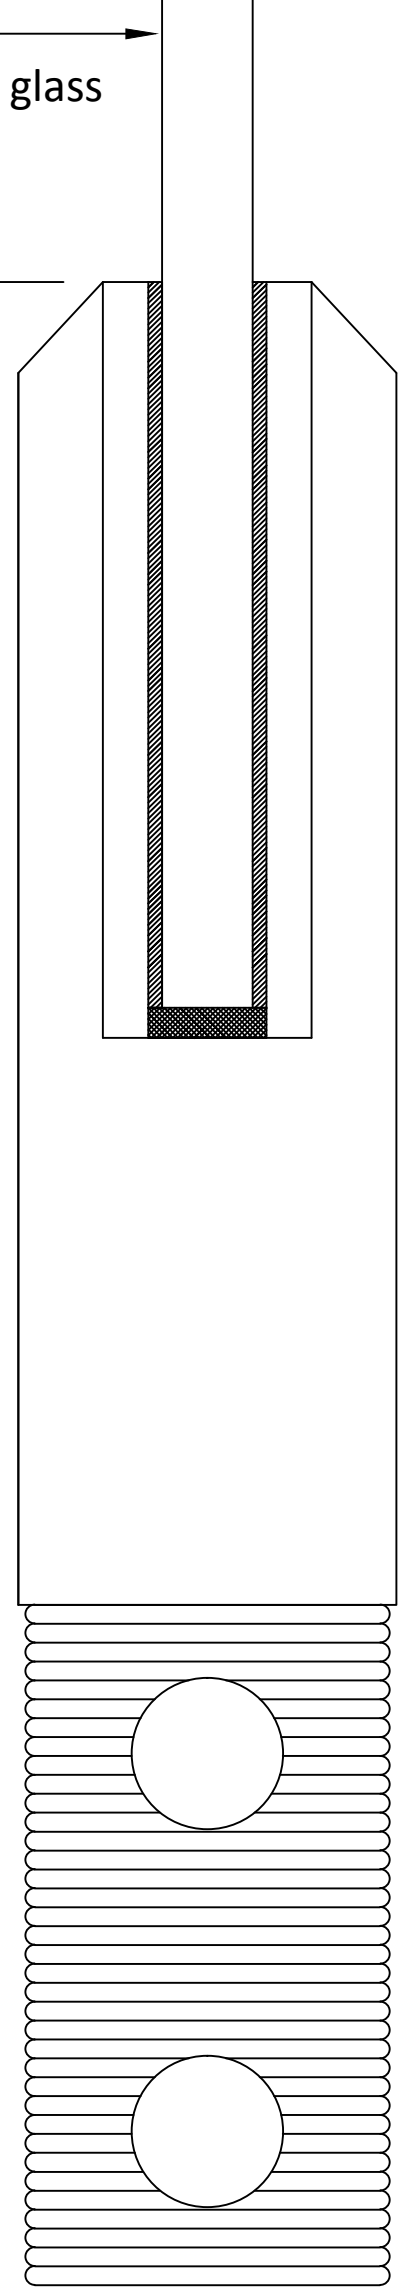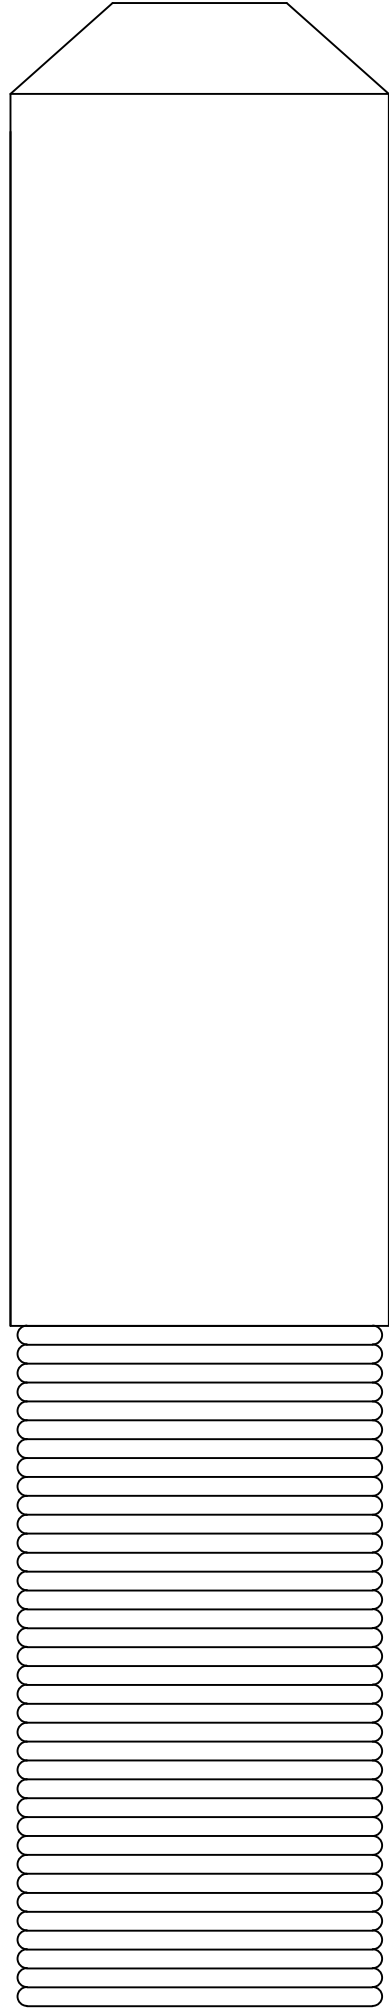

Front elevation.

Rear elevation.

Side elevation.

50mm Diameter mini post, for core fixing. In a Satin finish.



Project: Axiom product drawing

Client: Axiom Group Pty Ltd

Title: Axiom frameless balustrade suite. Axiom product code: AMPCD-R-Satin. Stainless steel mini post for core fixing, with round dress ring.

Scale: 1:1 @ A3

Date: 1 / 8 / 15

Unless otherwise stated all dimensions are in MM. This drawing has been produced in AutoCAD LT 2015.

Drawing N°: APD21-07

Drawn by: C R Richardson

Material: 316 stainless steel

Revision:

Proprietary and Confidential

This drawing remains the sole property of the Axiom Group investments Pty Ltd. It must not be reproduced in part or in whole without written consent from the Directors. Axiom reserves the right to amend drawings in the interest of continuous improvement.