


PLAN VIEW
SCALE: NTS

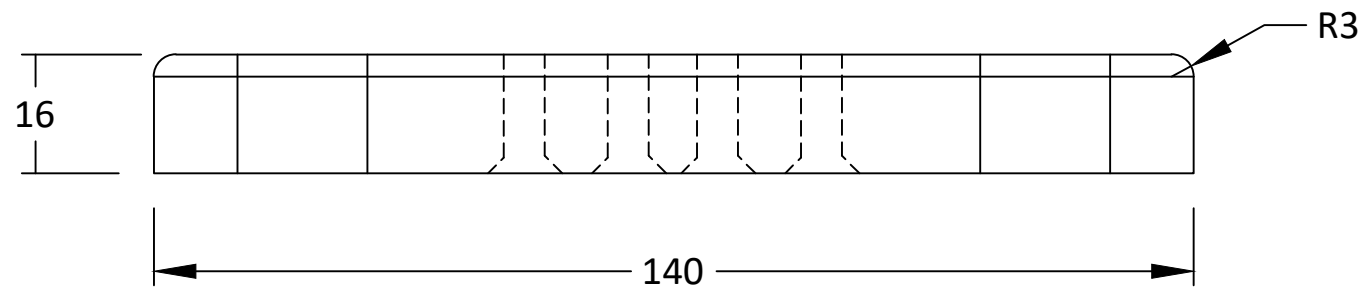

ELEVATION
SCALE: NTS

AXIOM PRODUCT CODE: BPR BASEPLATE


140mm X 90mm X 16mm THICK BASE PLATE.
THE POST HOLES ARE 5.5mm DIAMETRE.
THE FIXING HOLES 17.5mm LONG x 13mm WIDE.

THE DOTTED LINE REPRESENTS THE 10mm COUNTERSINK ON
THE BOTTOM OF THE BASEPLATE.

THE BASEPLATE HAS A 3mm RADIUS AT THE TOP EDGES.

THIS BASEPLATE SUITS THE APR POSTS

FV10-45 STAINLESS STEEL SCREWS MUST USED TO CONNECT A POST AND THIS BASEPLATE

REV		DATE:	CLIENT:	PROJECT:	 <p>Proprietary and Confidential This drawing remains the sole property of Axiom Group Investments Pty Ltd. It must not be reproduced in part or in whole without consent from the Directors. Axiom reserves the right to amend drawings in the interest of continuous improvement.</p>
A	FOR CONSTRUCTION	14/04/2021			
				Drawing Title: AXIOM SEMI FRAMELESS BALUSTRADE SUITE. AXIOM PRODUCT CODE: BPR BASE PLATE	DRAWN BY: MAD DESIGNED BY: