



Elevations are for illustration purpose only.

If you need to join the handrail, the join must be at least 200mm away from the edge of the glass panel. You must also insert a length of MANG insert, at least 300mm into each end of the handrails.

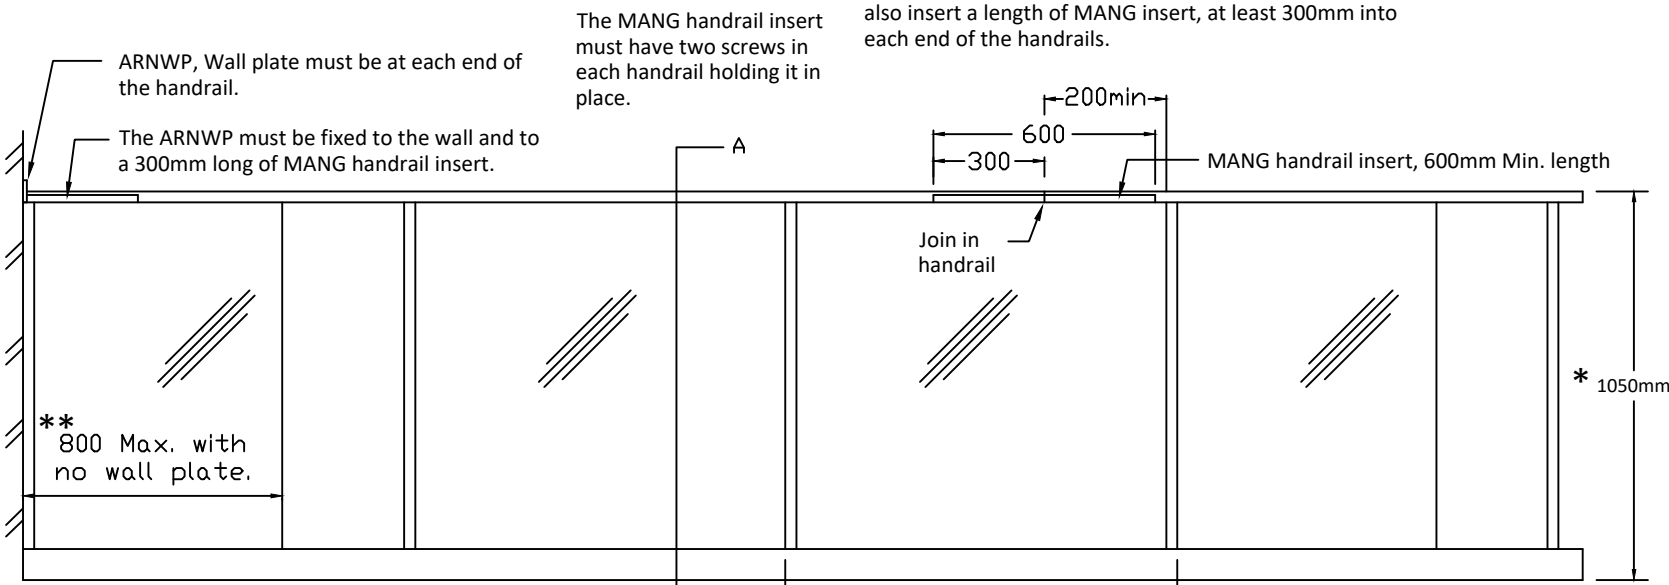

** If the handrail is not fixed to the wall, the end panel can not exceed the following: 700mm without handrail insert or 800mm with. These distances must include the gaps between the glass.

Maximum width of each glass panel is 1200mm including the gap each side of glass.

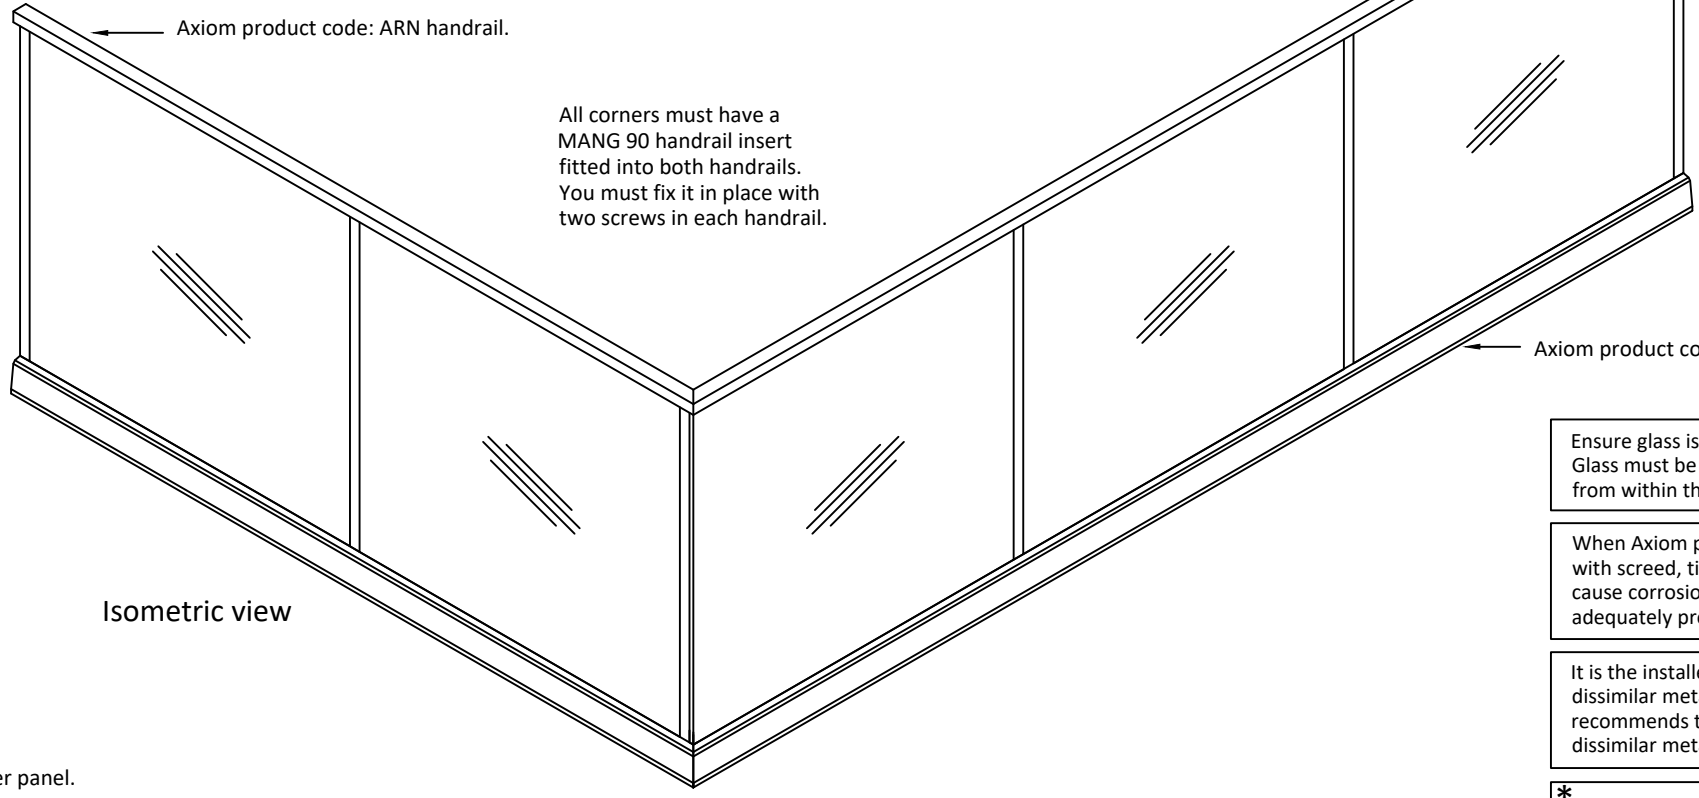

Ensure glass is glazed in accordance with AS1288. Glass must be blocked to ensure it cannot dislodge from within the frame.

When Axiom products are concealed or in contact with screed, tile bed or another item that could cause corrosion, Axiom products must be adequately protected to prevent any corrosion.

It is the installers responsibility to ensure that any dissimilar metals are kept separated. Axiom Group recommends the use of nylon washers to keep dissimilar metals separated.

* Read this drawing in conjunction with the relevant engineering drawings. All products must be installed as specified by the engineer.



Style: AxiLume Frameless Balustrade
 Suite: Metropolis Base Mounted
 Product: AZC glazing channel with ARN handrail.

Scale as shown @ A1
 Paper Size: A1
 Unless otherwise stated all dimensions are in MM

Drawing n°. SD11-02
 Drawn by: C. Richardson
 Date: 24 / 11 / 2015

Checked by: HM
 Revision: A

Job N°.
 Drawing type: Suite drawing
 This drawing has been produced using AutoCAD LT 2015

Proprietary and Confidential
 This drawing remains the sole property of Axiom Group Investments Pty Ltd. It must not be reproduced in part or in whole without consent from the Directors. Axiom reserves the right to amend drawings in the interest of continuous improvement.
 E & O E