


This suite drawing is for a two sided 50 x 25mm frame with 70mm wide slats. Slats will have gaps between of 8 - 20mm.


Elevations are for illustration purpose only.

Axiom product code: AS70  
70mm wide x 10mm thick slat.


50 x 25mm frame

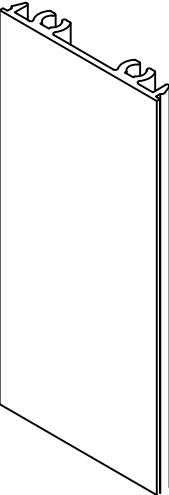

Axiom product code: AI-5025  
46.9 x 7.4mm Infill for the ASFC5025 Channel.

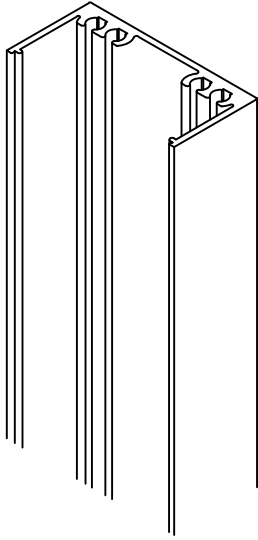

Axiom product code: AC-5025  
50 x 25 Jamb and Mullion Channel section.

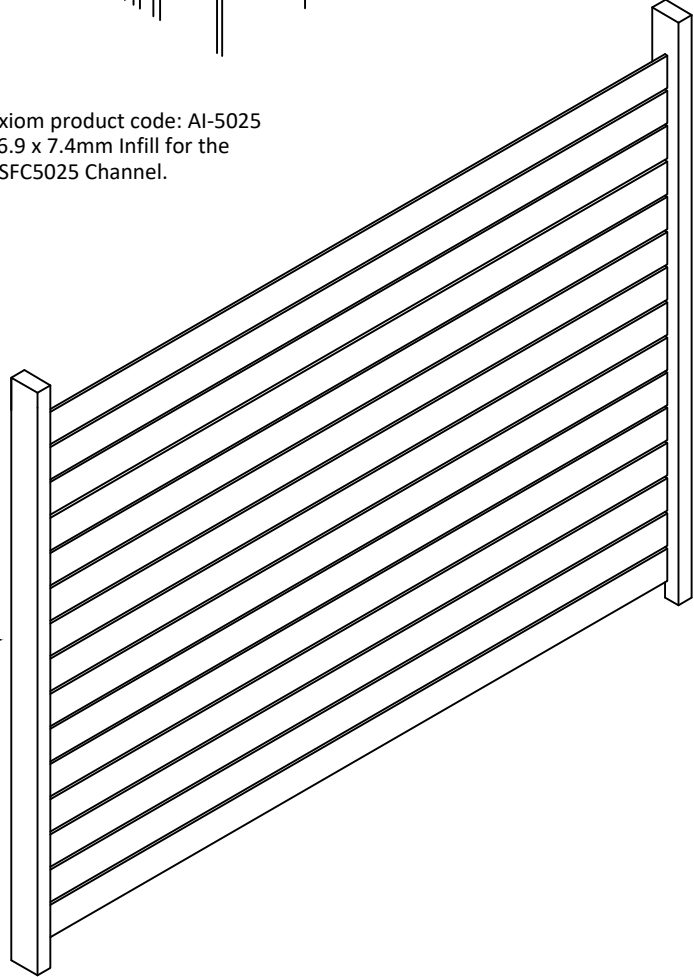

Axiom product code: AC-5025  
50 x 25 Jamb and Mullion Channel section.

Ensure glass is glazed in accordance with AS1288. Glass must be blocked to ensure it cannot dislodge from within the frame.

When Axiom products are concealed or in contact with screed, tile bed or another item that could cause corrosion, Axiom products must be adequately protected to prevent any corrosion.

It is the installers responsibility to ensure that any dissimilar metals are kept separated. Axiom Group recommends the use of nylon washers to keep dissimilar metals separated.

\* Read this drawing in conjunction with the relevant engineering drawings. All products must be installed as specified by the engineer.



Style: Privacy screen  
Suite: Infinity suite  
Product: Screen with 70mm wide slats and 50 x 25 frame. Product code: ASS-2S-502570-finish type

Scale as shown @ A1  
Paper Size: A1  
Unless otherwise stated all dimensions are in MM

Drawing n°. SD17-06  
Drawn by: C. Richardson  
Date: 15 / 5 / 2016

Checked by: HM  
Revision: A

Job N°.   
Drawing type: Suite drawing  
This drawing has been produced using AutoCAD LT 2015

Proprietary and Confidential  
This drawing remains the sole property of Axiom Group Investments Pty Ltd. It must not be reproduced in part or in whole without consent from the Directors. Axiom reserves the right to amend drawings in the interest of continuous improvement.  
E & O E